


8", 12", 16" OR 20"
 D2 9LB/CU.FT. VEGETATED
 COIR LOG WITH KNOTLESS NET
 SPECIES PER SPECIFICATION

D2 COIR MAT, ECB OR TRM
 OVER NATIVE SEEDING. MAT, ECB OR TRM,
 STAPLE TYPE, STAPLE PATTERN
 AND SEEDS AS SPECIFIED TO
 MEET SITE REQUIREMENTS.

HARDWOOD STAKES
 @ 2'-0" O.C. FRONT AND BACK
 WITH 0.25" DIA. NYLON
 ROPE LASHING

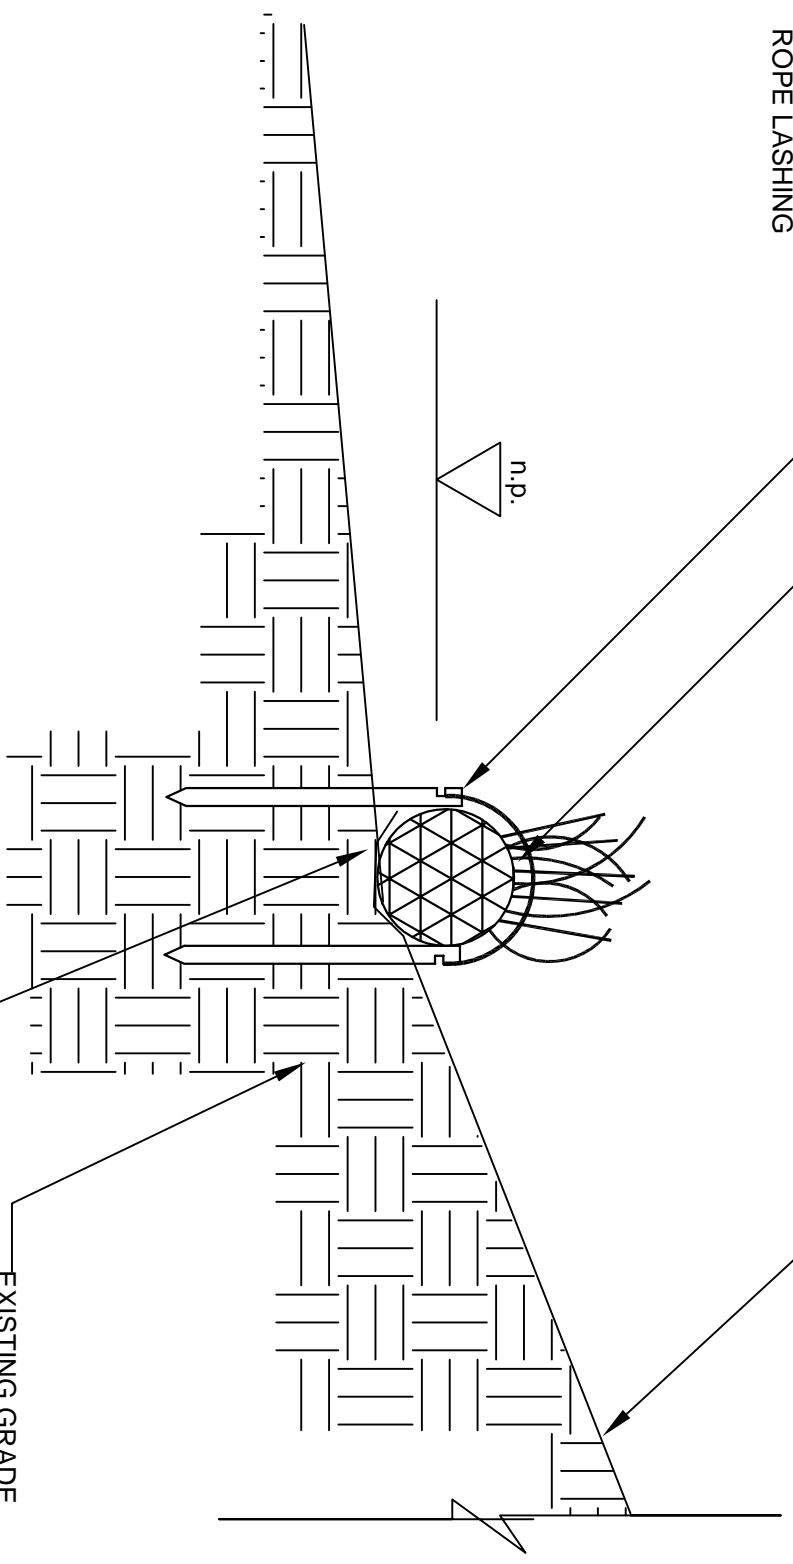

PREPARED BY:
 D2 LAND AND WATER RESOURCE
 2600 BLVD. AVE.
 INDIANAPOLIS, IN 46218
 PH (800) 597-2180
 FAX (317) 917-2181

TITLE:
 D2 VEGETATED COIR LOG
 STANDARD DETAIL 002

DESCRIPTION:

| | | | | | |
|--------|----------|------------------|------------|-------------|-----|
| DATE: | 06/24/08 | CAD FILE: | | DRAWN BY: | JAR |
| SCALE: | N.T.S. | DRAWING NAME/NO: | D2_VCL_002 | CHECKED BY: | JAB |

TRENCH AND ELEVATION
 PER SPECIFICATIONS

